


Chapel Road East

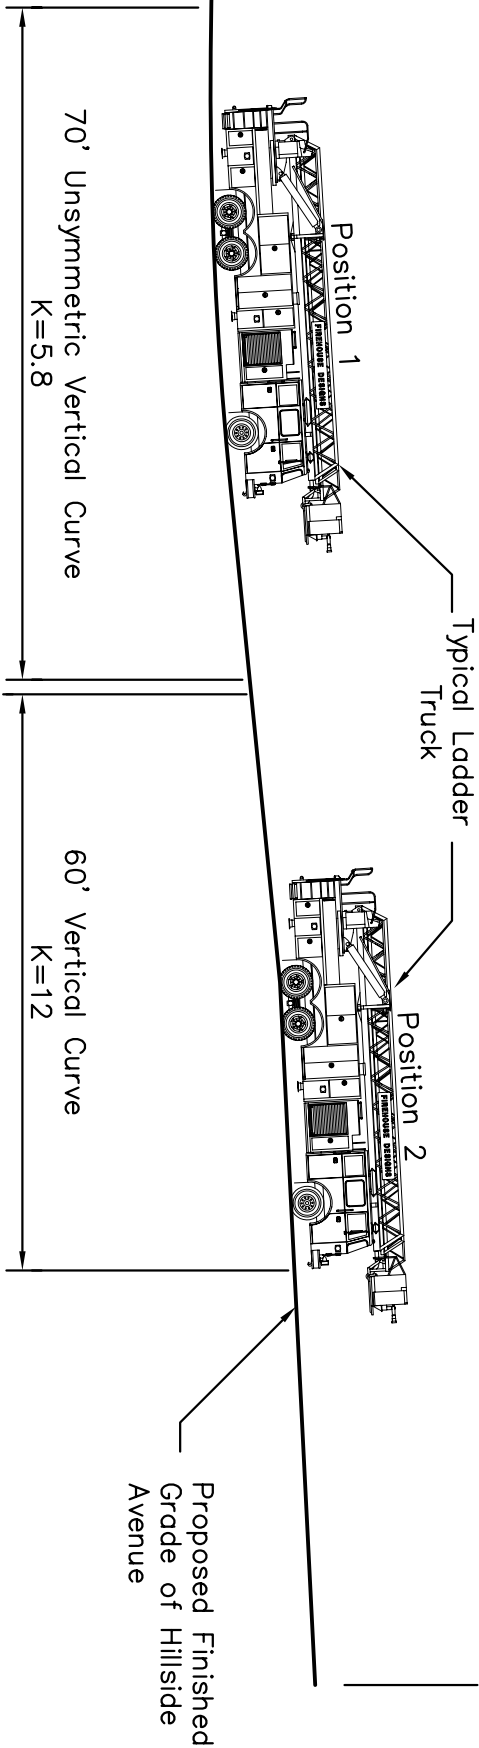

TRC Engineers, Inc.
7 Skyline Drive
Hawthorne, New York 10532
Tel: (914) 592-4040
Fax: (914) 592-5046
www.trcsolutions.com

© TRC Engineers, Inc.

Ladder Truck Access Sketch
Hillside Avenue
Bennett College Redevelopment
Village of Millbrook, NY

Project No. 51164
Scale 1"=20'
August 8, 2008

Exhibit DD